


150 duplex

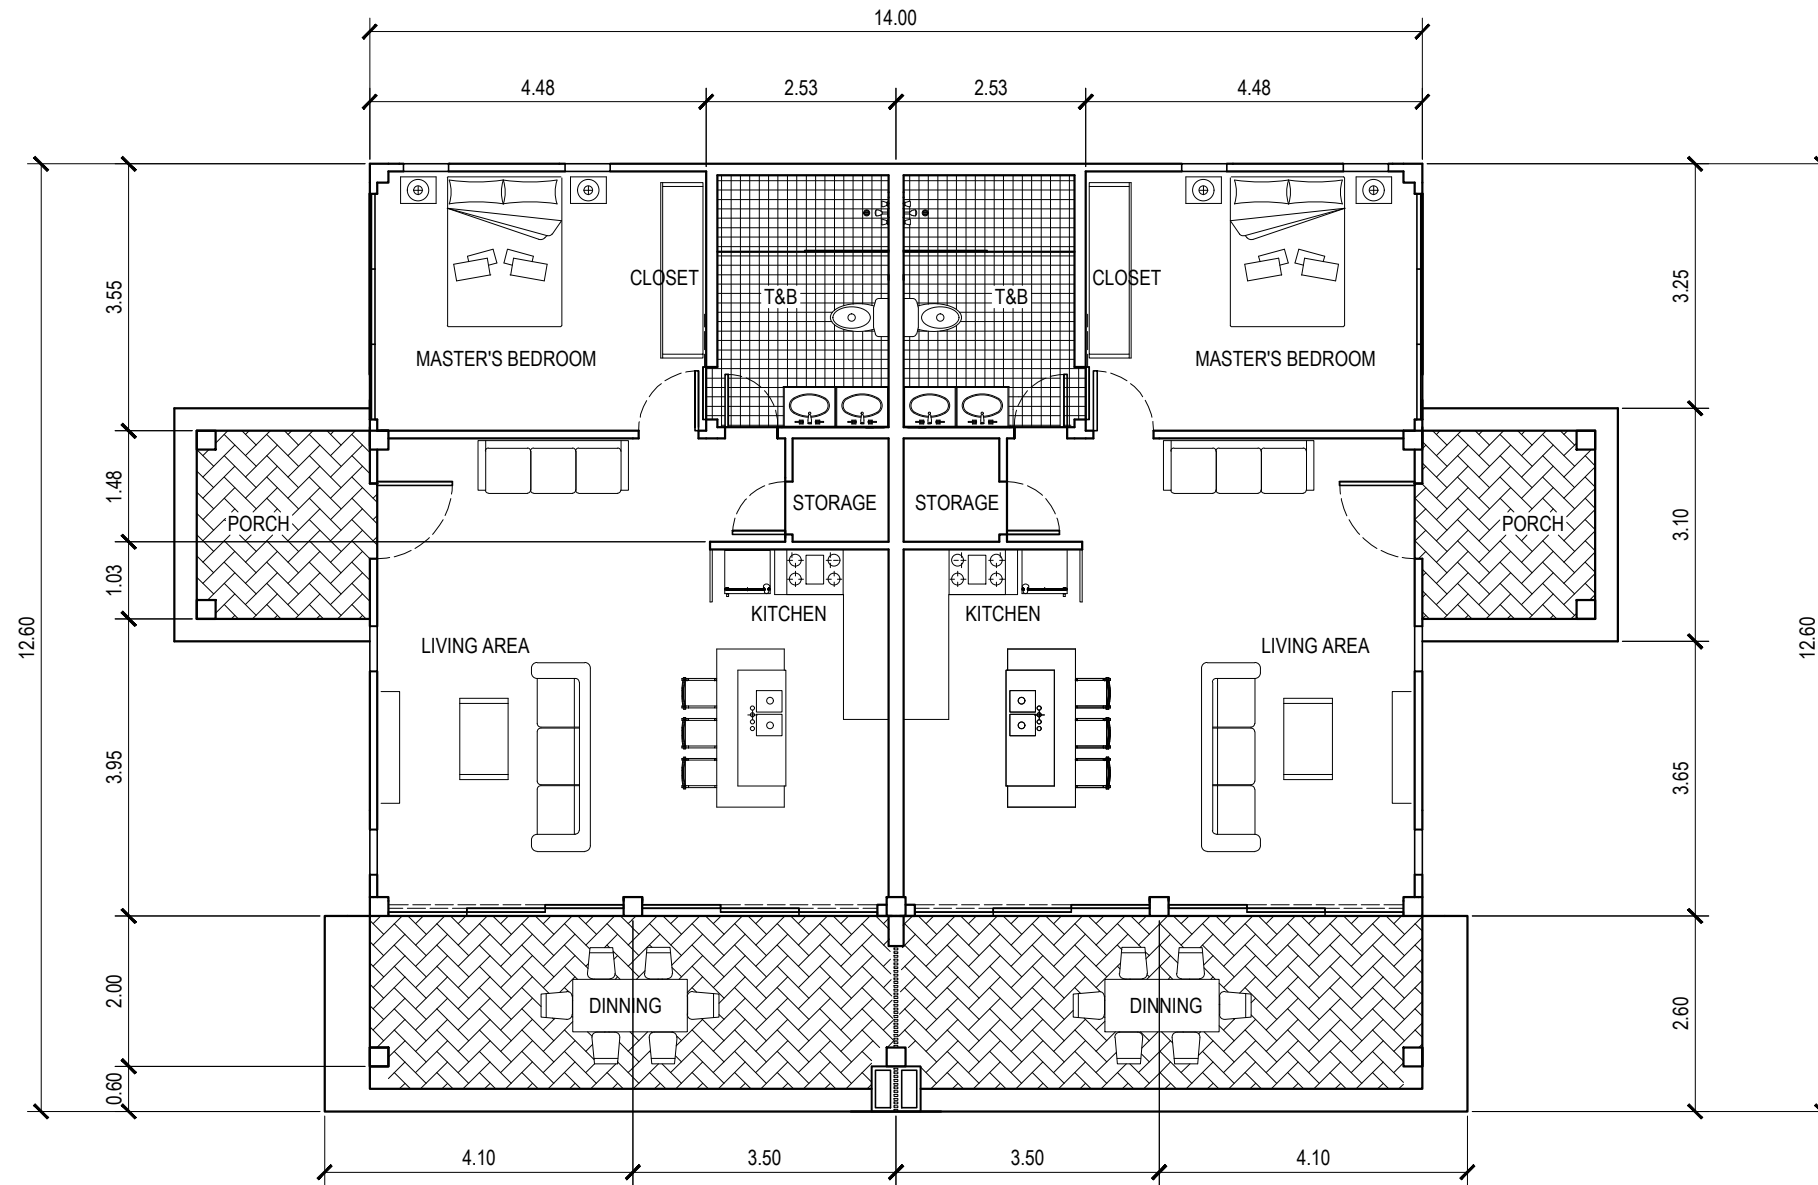

### FLOOR PLAN

SCALE: 1:100 M