


**GROUND FLOOR PLAN**  
SCALE: 1:100 M

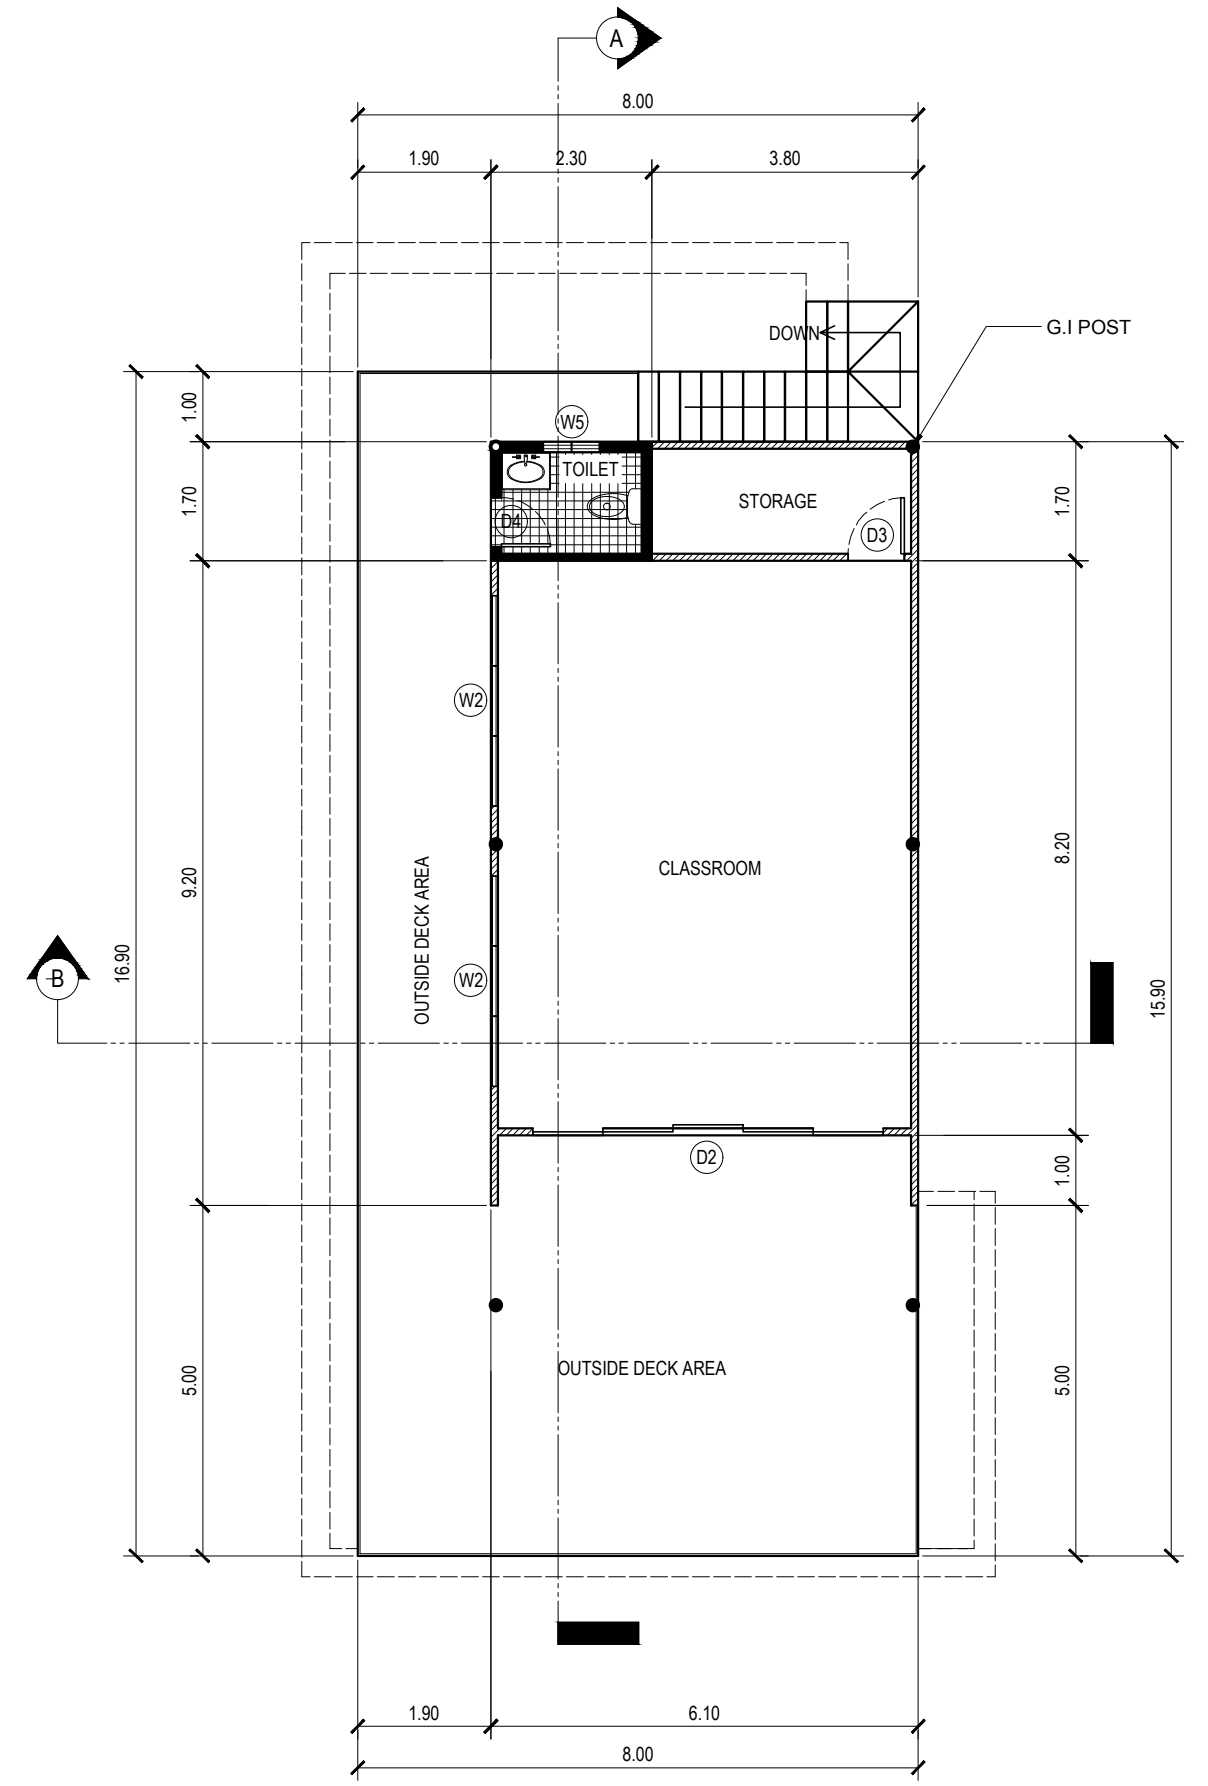

**SECOND FLOOR PLAN**  
SCALE: 1:100 M